


# Metal Toilet Partitions

## Elite Max Series - Floor Mounted Headrail Braced

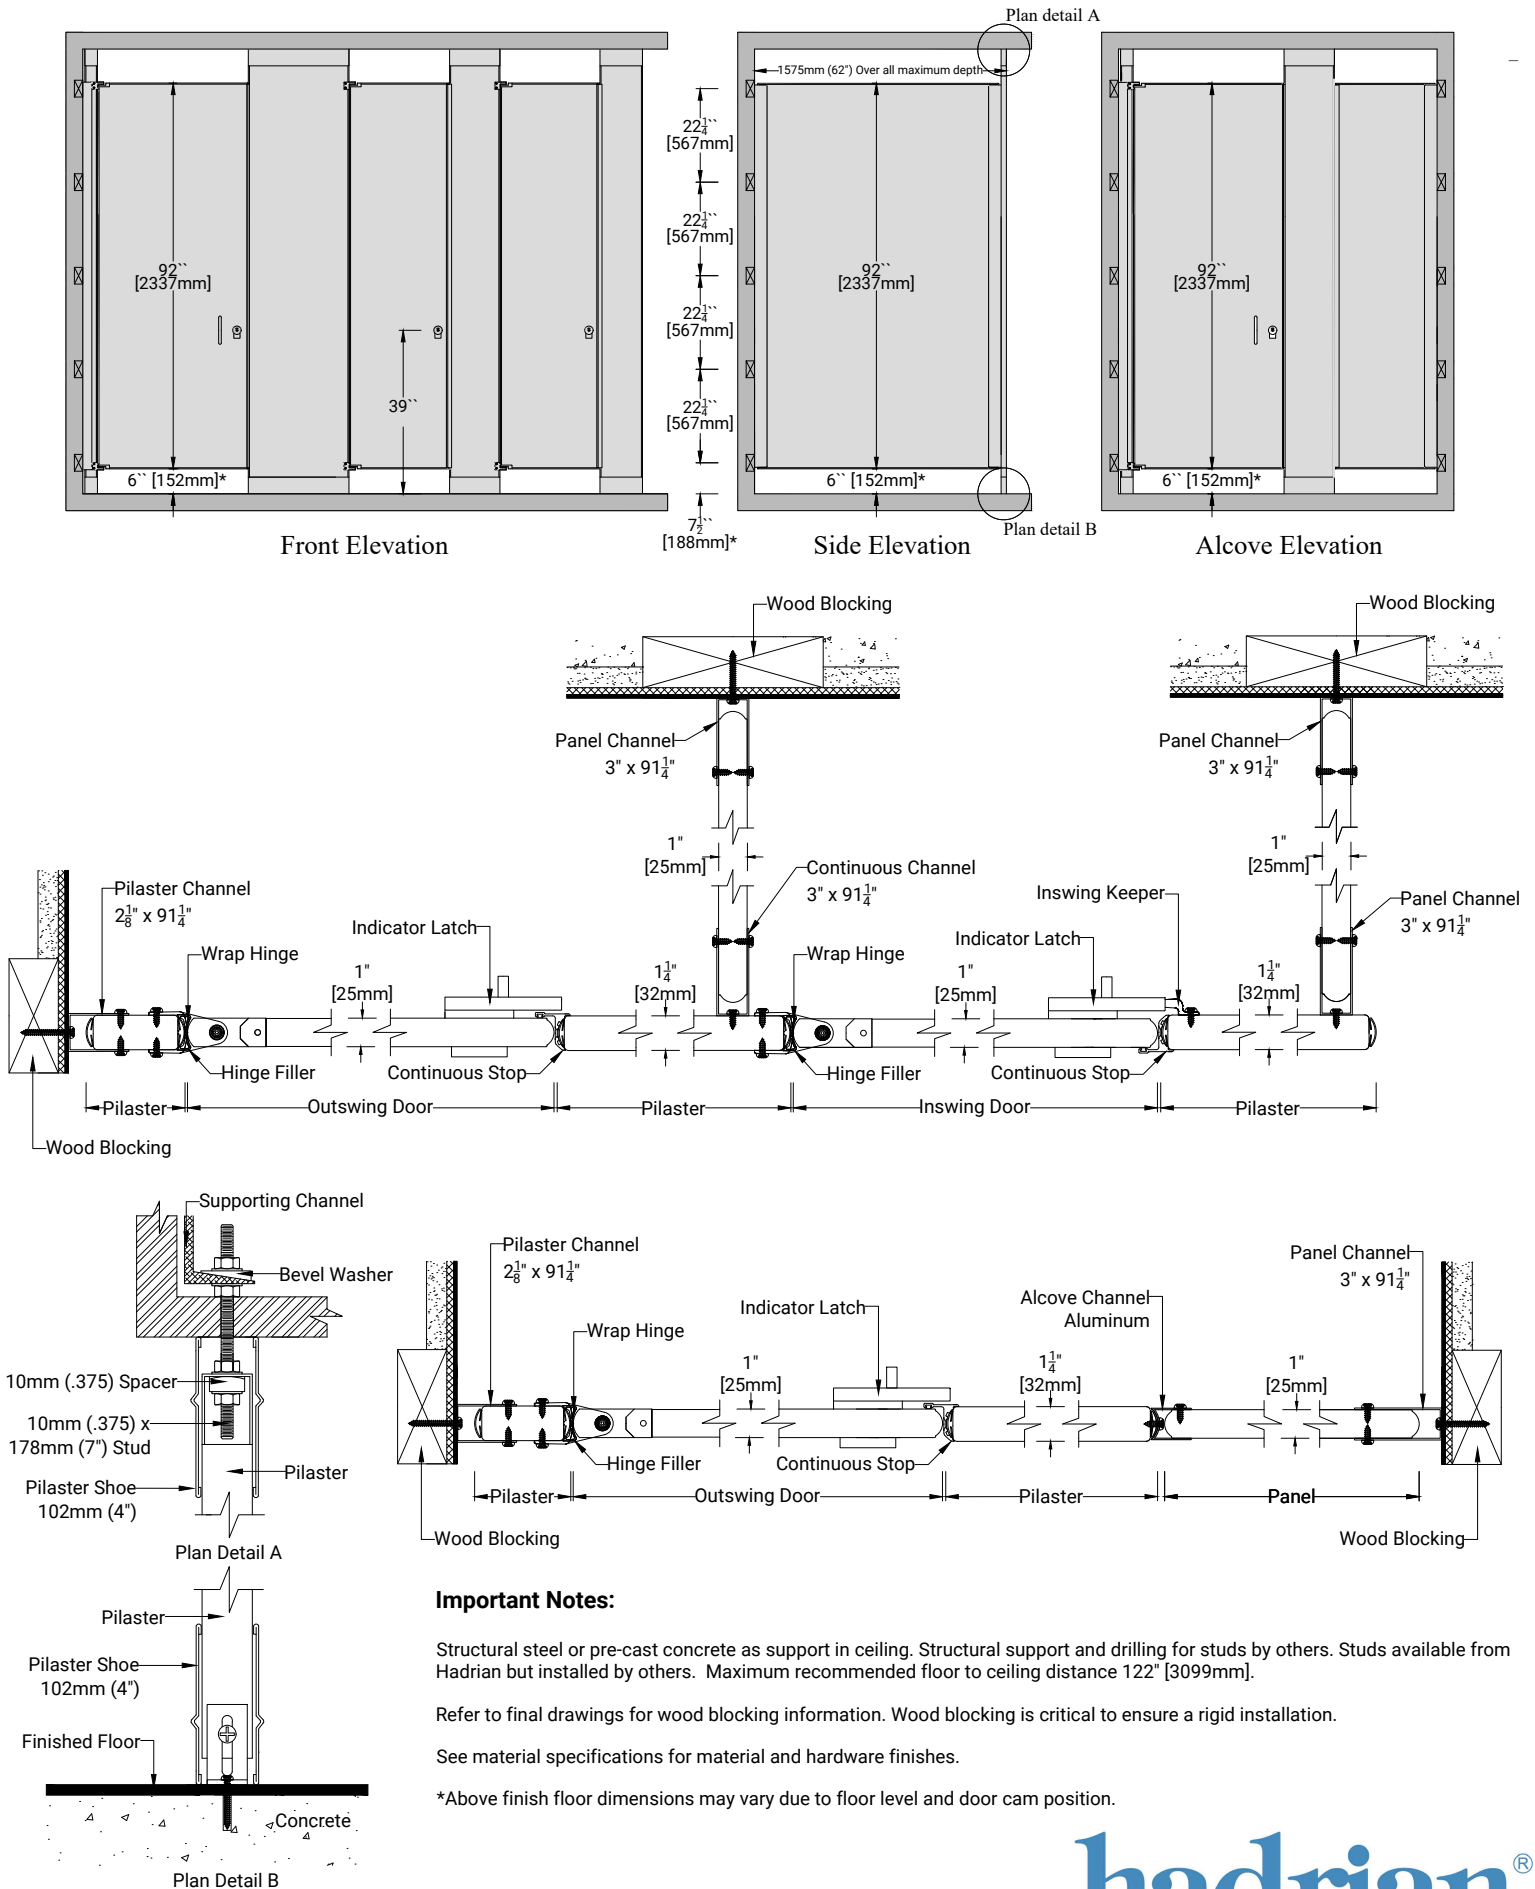

### Important Notes:

Structural steel or pre-cast concrete as support in ceiling. Structural support and drilling for studs by others. Studs available from Hadrian but installed by others. Maximum recommended floor to ceiling distance 122" [3099mm].

Refer to final drawings for wood blocking information. Wood blocking is critical to ensure a rigid installation.


See material specifications for material and hardware finishes.

\*Above finish floor dimensions may vary due to floor level and door cam position.

**hadrian**<sup>®</sup>

# Metal Toilet Partitions

## Elite Max Series - Floor Mounted Headrail Braced

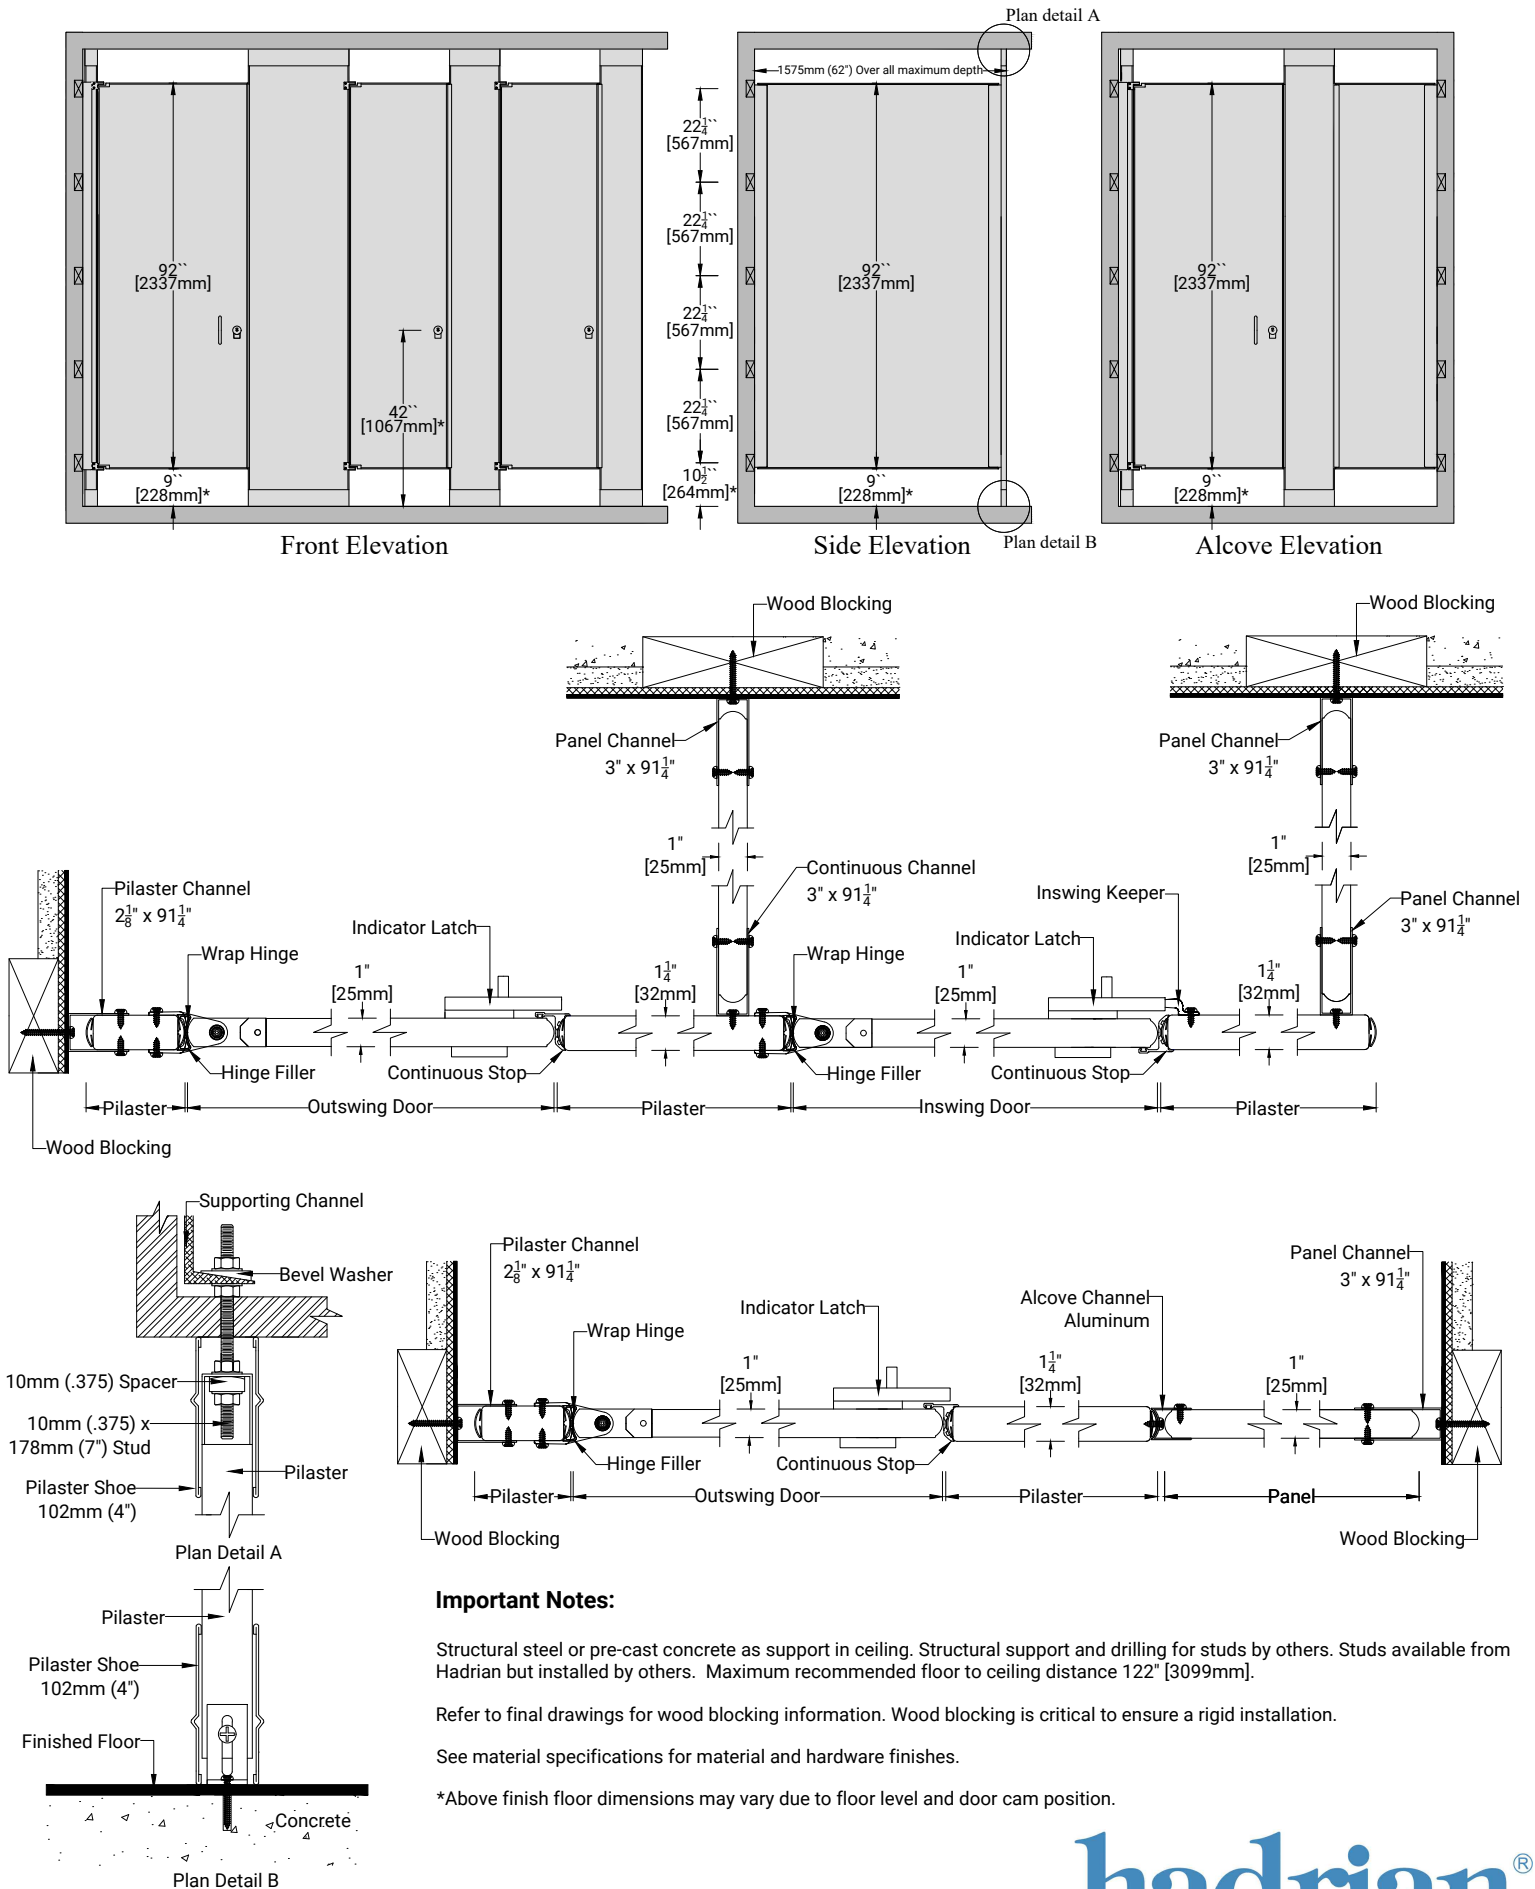

### Important Notes:

Structural steel or pre-cast concrete as support in ceiling. Structural support and drilling for studs by others. Studs available from Hadrian but installed by others. Maximum recommended floor to ceiling distance 122" [3099mm].

Refer to final drawings for wood blocking information. Wood blocking is critical to ensure a rigid installation.

See material specifications for material and hardware finishes.

\*Above finish floor dimensions may vary due to floor level and door cam position.